


NPBHWCD DRAINAGE EASW'T / R/W

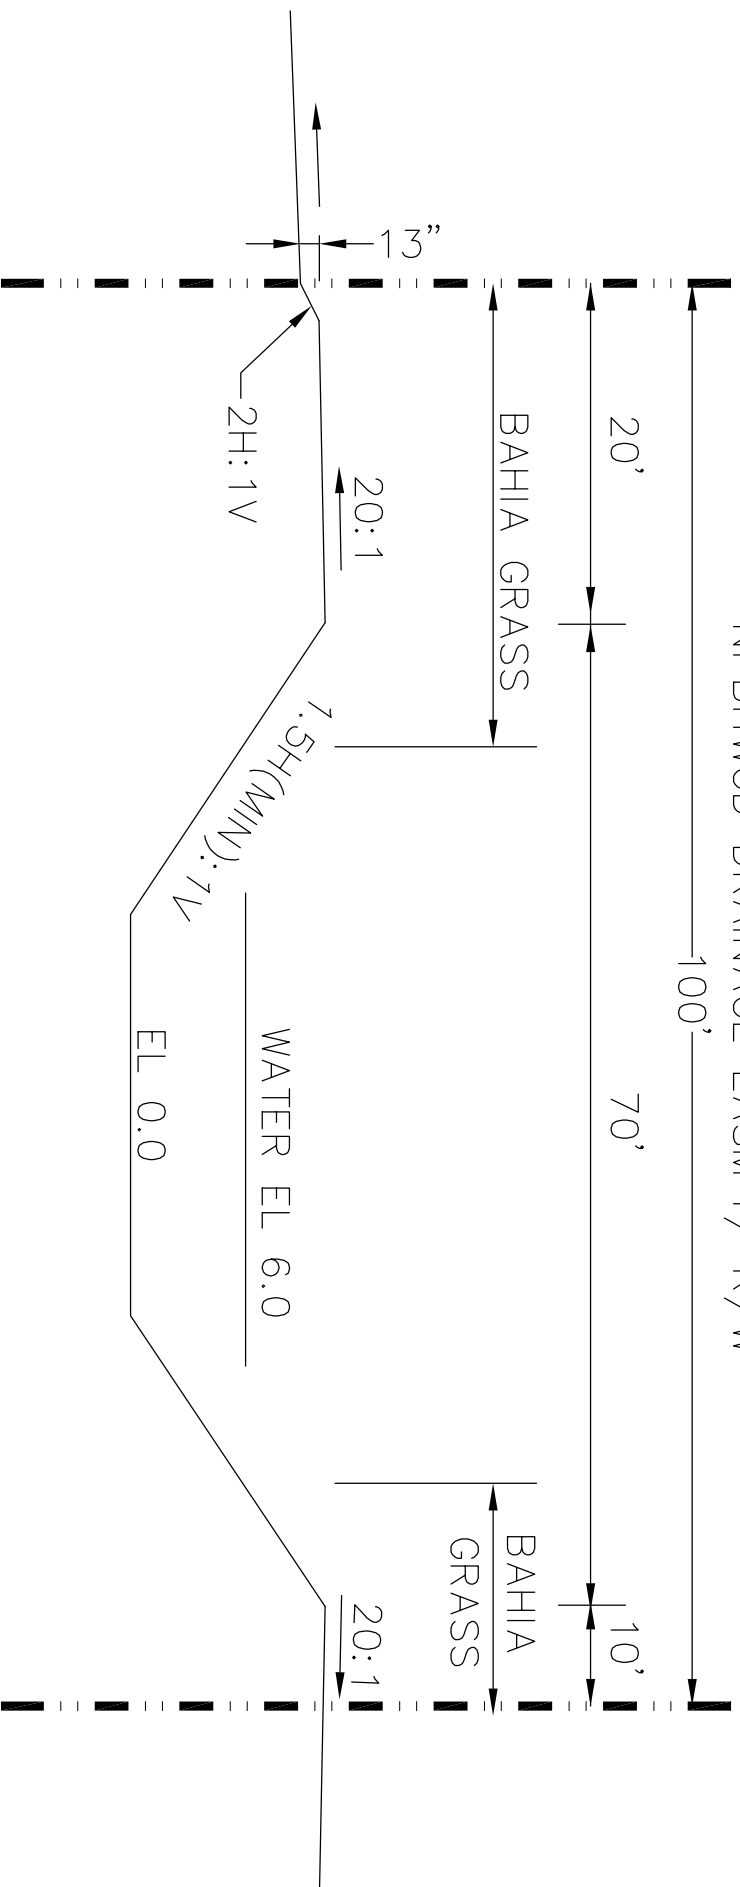

NC-6 (OUTFALL CANNAL)
TYPICAL SECTION

NORTH PALM BEACH HEIGHTS WATER CONTROL DISTRICT